

CONSTRUCTION PLANS FOR BABCOCK RANCH COMMUNITY PHASE 1A

OWNER/ DEVELOPER

BABCOCK PROPERTY HOLDINGS, LLC
17837 MURDOCK CIRCLE
PORT CHARLOTTE, FL 33948
PHONE: (941) 235 - 6900

PARCEL IDENTIFICATION NUMBERS

CHARLOTTE COUNTY:
007-4858-000000-8
007-4859-000000-7
007-4860-000000-4
007-4867-000000-7
007-4868-000000-6
007-4869-000000-5
007-4870-000000-2
007-4871-000000-1
007-4872-000000-0
007-4873-000000-9
007-4878-000000-4
007-4879-000000-3
007-4880-000000-0
007-4882-000000-8
007-4883-000000-7
007-4884-000000-6
007-4885-000000-5
007-4886-000000-4
007-4887-000000-3
007-4888-000000-2
007-4889-000000-1
007-4890-000000-8
007-4891-000000-7
007-4892-000000-6
007-4893-000000-5
007-4894-000000-4
007-4895-000000-3
007-4896-000000-2
007-4897-000000-1
007-4897-000000-1
007-4899-000000-9

LEE COUNTY
02-43-26-00-00001.0000
03-43-26-00-00001.0000
04-43-26-00-00001.0000
05-43-26-00-00001.0000
06-43-26-00-00001.0000
07-43-26-00-00001.0000
09-43-26-00-00001.0000


SIZE OF PARCEL

17,405.8 ACRES

INDEX OF PLANS

SHEET NO.	DESCRIPTION
P01	COVER
P02	GENERAL NOTES & ABBREVIATIONS
P03	AERIAL MAP
P04	MASTER SITE PLAN
P05	CANAL CONTROL STRUCTURE PLAN
P06 - P20	PLAN AND PROFILE SR31 CONVEYANCE
P21	DRAINAGE DETAILS
P22 - P23	TYPICAL SECTIONS

Charlotte & Lee County, Florida

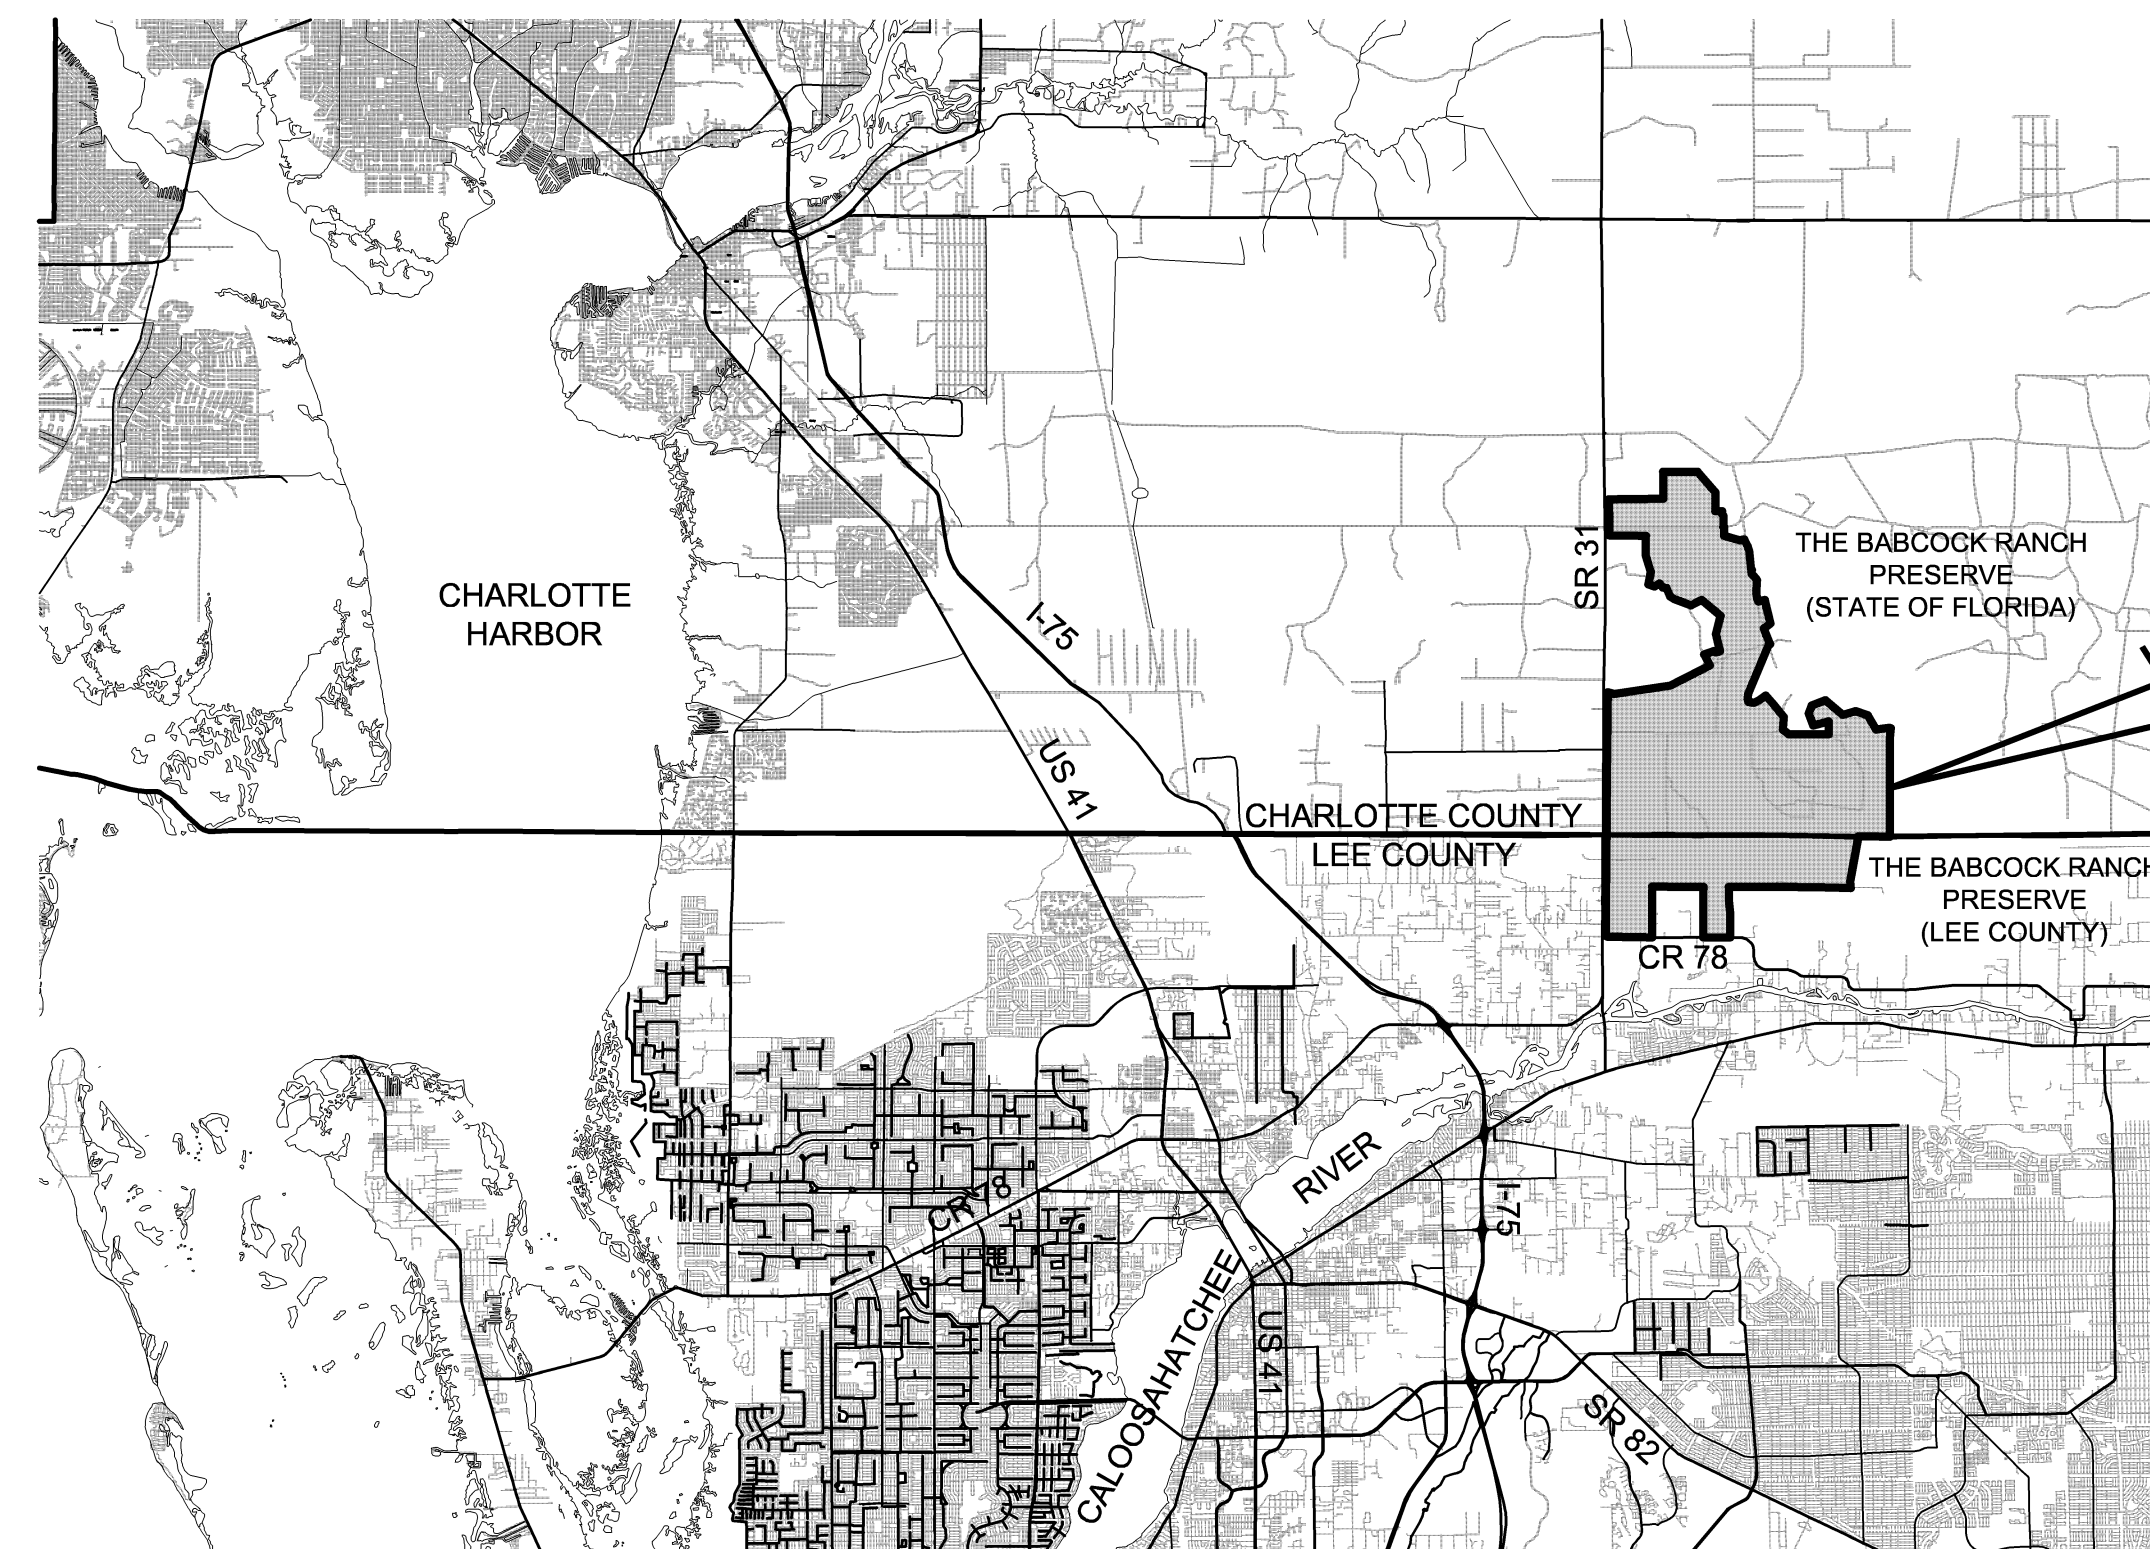

**PROJECT
LOCATION**

LOCATION MAP



FEBRUARY, 2008
REVISED: MAY, 2008

**JOHNSON
ENGINEERING**

2122 JOHNSON STREET
P.O. BOX 1550
FORT MYERS, FLORIDA 33902-1550
PHONE (239) 334-0046
FAX (239) 334-3661
E.B. #642 & L.B. #642

REGISTERED PROFESSIONAL ENGINEER
FLORIDA LICENSE NO. 57634

DAVID V. WILLEMS, PE

DATE

SHEET NUMBER
P01

